


SOUTH ELEVATION

3/32" = 1' - 0"

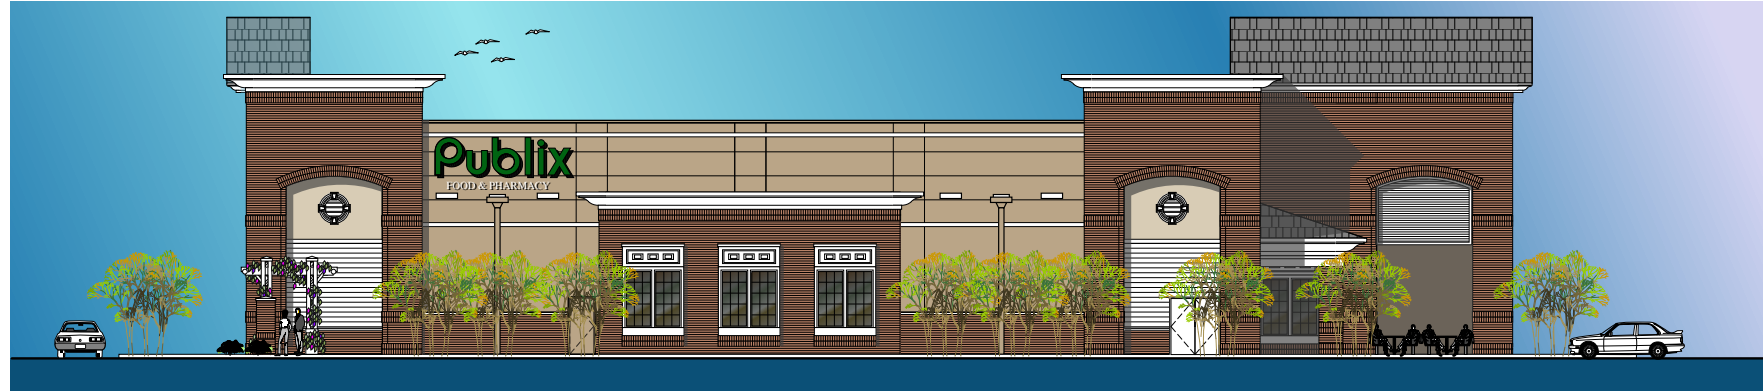


EAST ELEVATION

3/32" = 1' - 0"



NORTH ELEVATION

3/32" = 1' - 0"

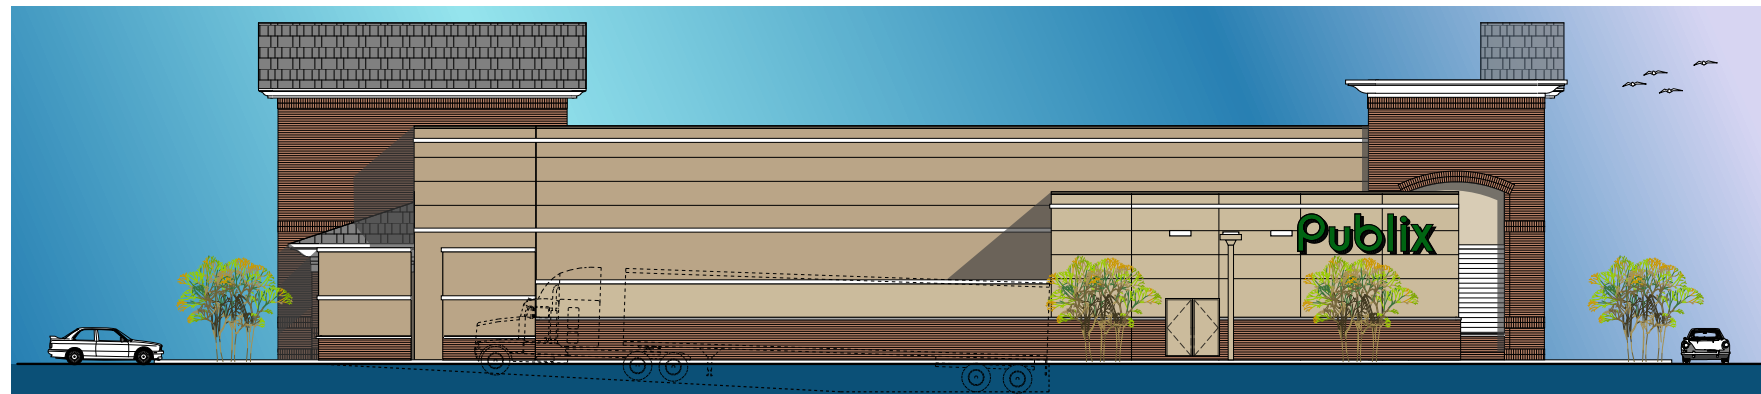

WEST ELEVATION

3/32" = 1' - 0"



KEY PLAN

MARK	DESCRIPTION	DATE
▲		
▲		
▲		
▲		
▲		
▲		
▲		
▲		
▲		
▲		

REVISION BLOCK

MARC WIENER, A.A.
 ARCHITECTURE/PLANNING
 AT # 00046
 35 S.E. 4th STREET SUITE 101
 BOCA RATON, FLORIDA 33432
 561-750-4111 FAX: 561-750-9339

ARCHITECT

MARK	DESCRIPTION	DATE

CONSULTANT

WHITE DEVELOPMENT
 COMPANY
 1560 CHATEAU DRIVE
 CLEARWATER, FLORIDA

OWNER REPRESENTATIVE

CERVANTES STREET RETAIL
 PENSACOLA, FLORIDA

BUILDING

JOB NUMBER	15038
SCALE	AS NOTED
ISSUE DATE	15.05.16
PERMIT DATE	
BID DATE	

PROJECT

DRAWN BY	MW
CHECKED BY	ARCHITECTURE
DISCIPLINE	ELEVATIONS
PLAN TYPE	
SHEET NUMBER	AC3.01

SHEET

15038 - AC3.01 EL 05 - 15.09.09
 PLOT : 15.09.09

© 2015 MARC WIENER, A.A.