


FILL 100CY ± 15.7%

COMPACTION 4500SF ±

SOD 4057 ±

VIEW LOOKING INTO BACK OF ANCHOR BLOCK

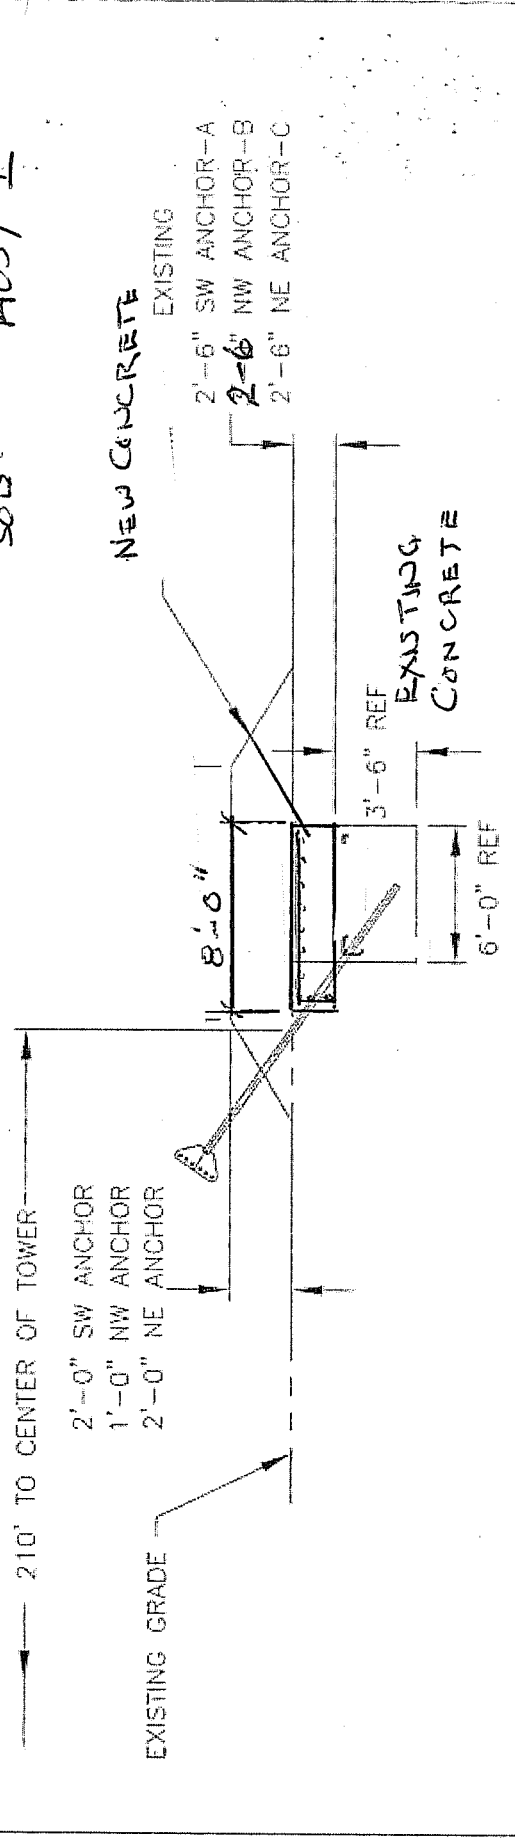

VIEW LOOKING INTO END OF ANCHOR BLOCK

GENERAL NOTES:

1. BACKFILL SOIL IN 6" LIFTS AND COMPACT.
2. SOIL TO HAV PK15-SOIL ON SITE MAY BE USED.

LEO L. ROBERTS, P.E.
 (918) 272-8680 - 8869 N. 145th E. AVE. - OKM5530, OK 74055

ANCHOR FOUNDATION MODIFICATION
 350' - 36"/24" GUYED TOWER
 ESCAMBIA COUNTY, FLORIDA

DRAWN BY	DATE	JOB#
TK	03-11-15	

DRAWING NO. EFL0315F-MOD

NO	DATE	REVISION	BY
			<i>Leo L. Roberts</i>
			<i>2-13-15</i>